


Phase 1 Barcroft Power Distribution Diagram

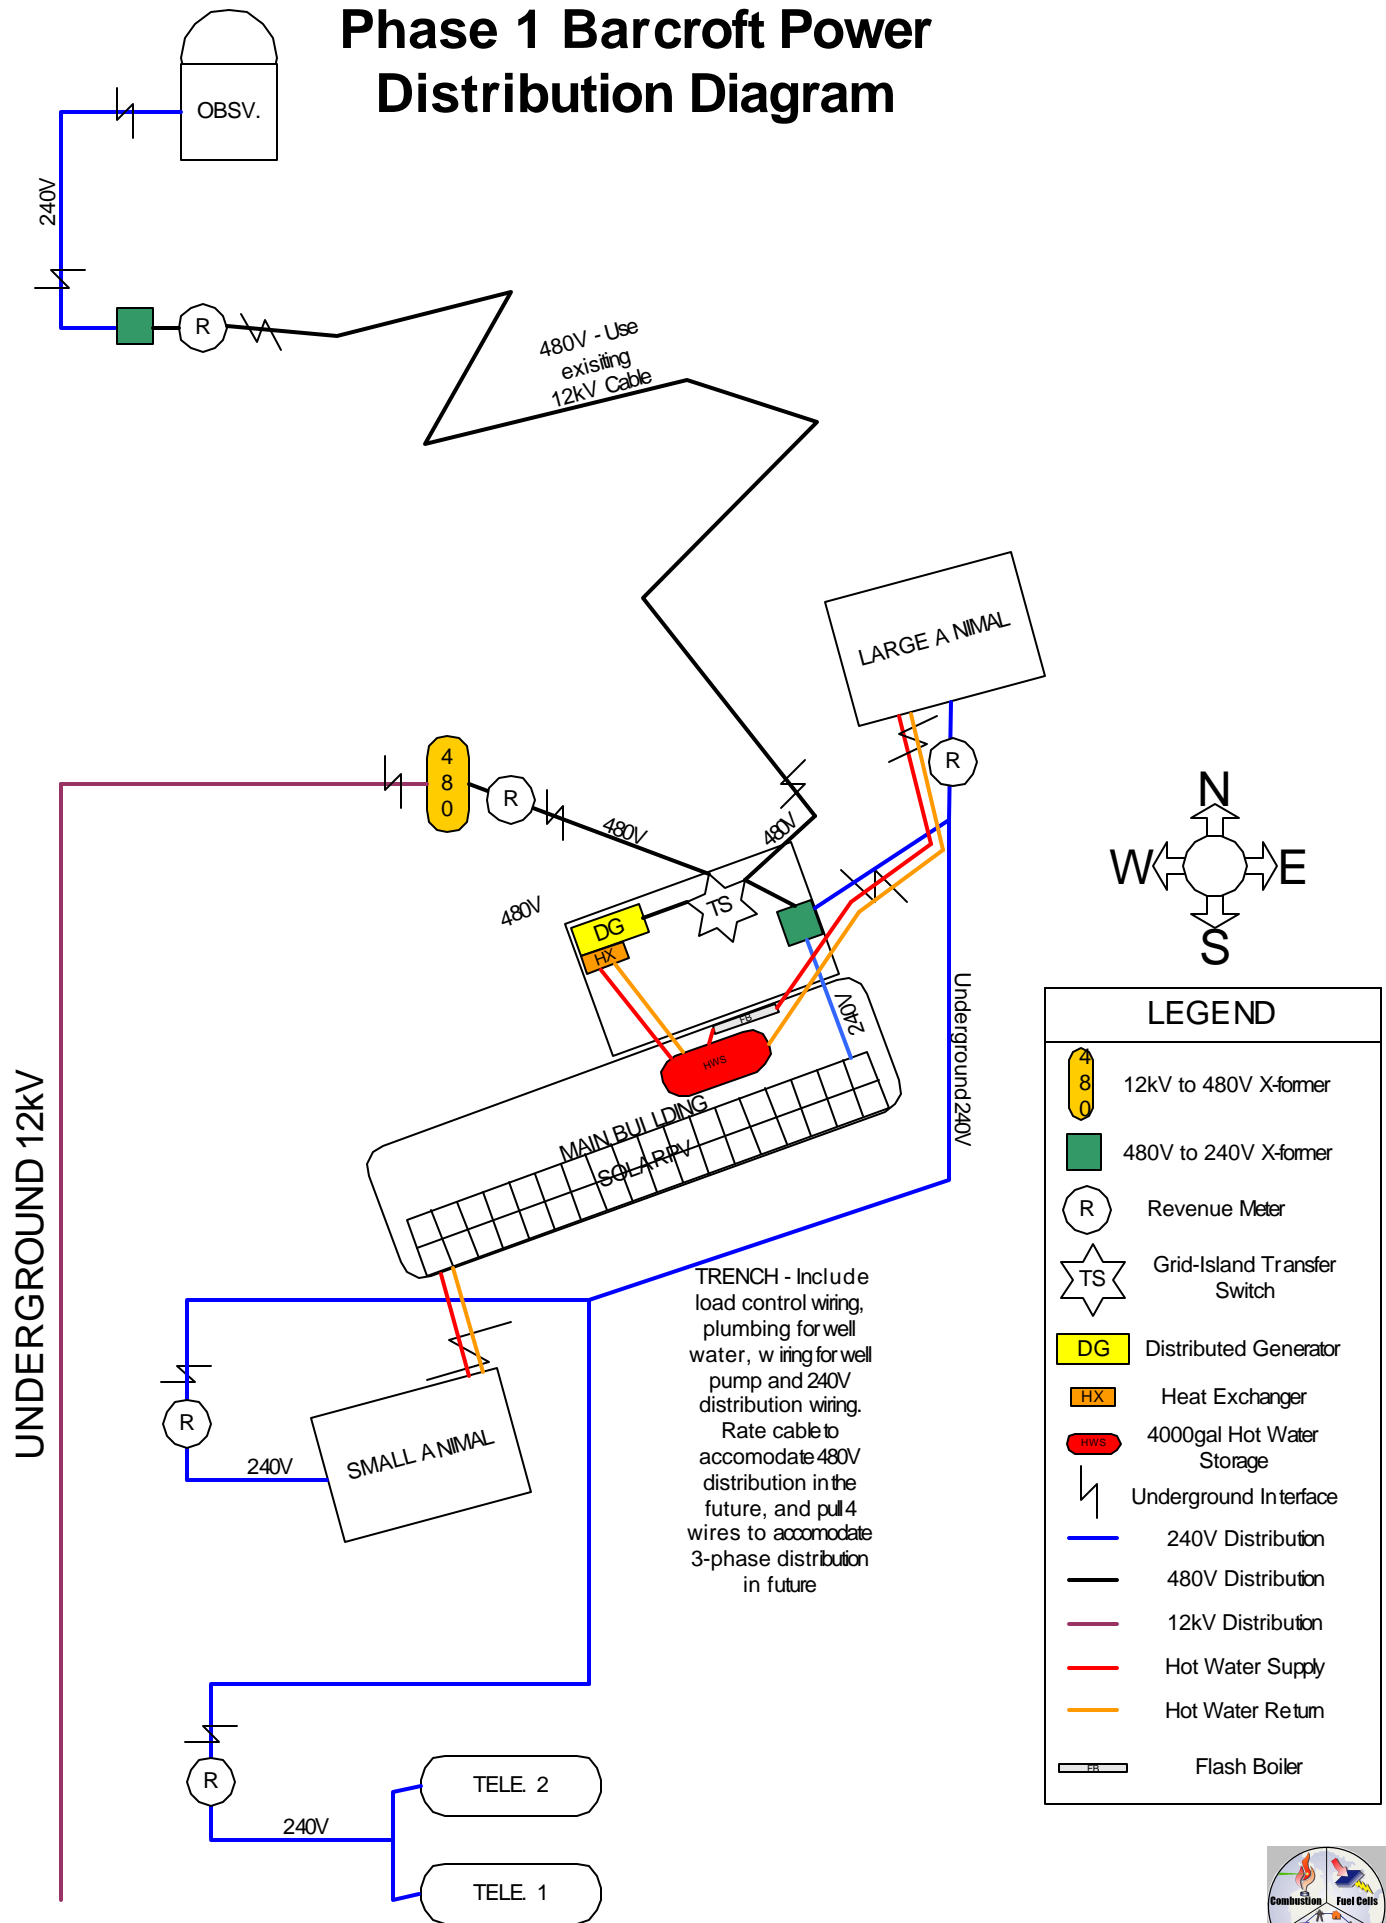

12kV MAIN FEED

